


**FORBES AVENUE APARTMENTS**  
 3407, 3409, 3415 Forbes Avenue  
 Pittsburgh, PA

by  
**Maifly Development**

*Progress Set:  
 Not For Construction*

DATE: 03.30.2015  
 PROJECT NUMBER: N/A  
 OWNER/CLIENT: Maifly Development  
 DRAWING TITLE: Site Plan  
 SCALE: 1/8" = 1'-0"  
 SHEET NUMBER:

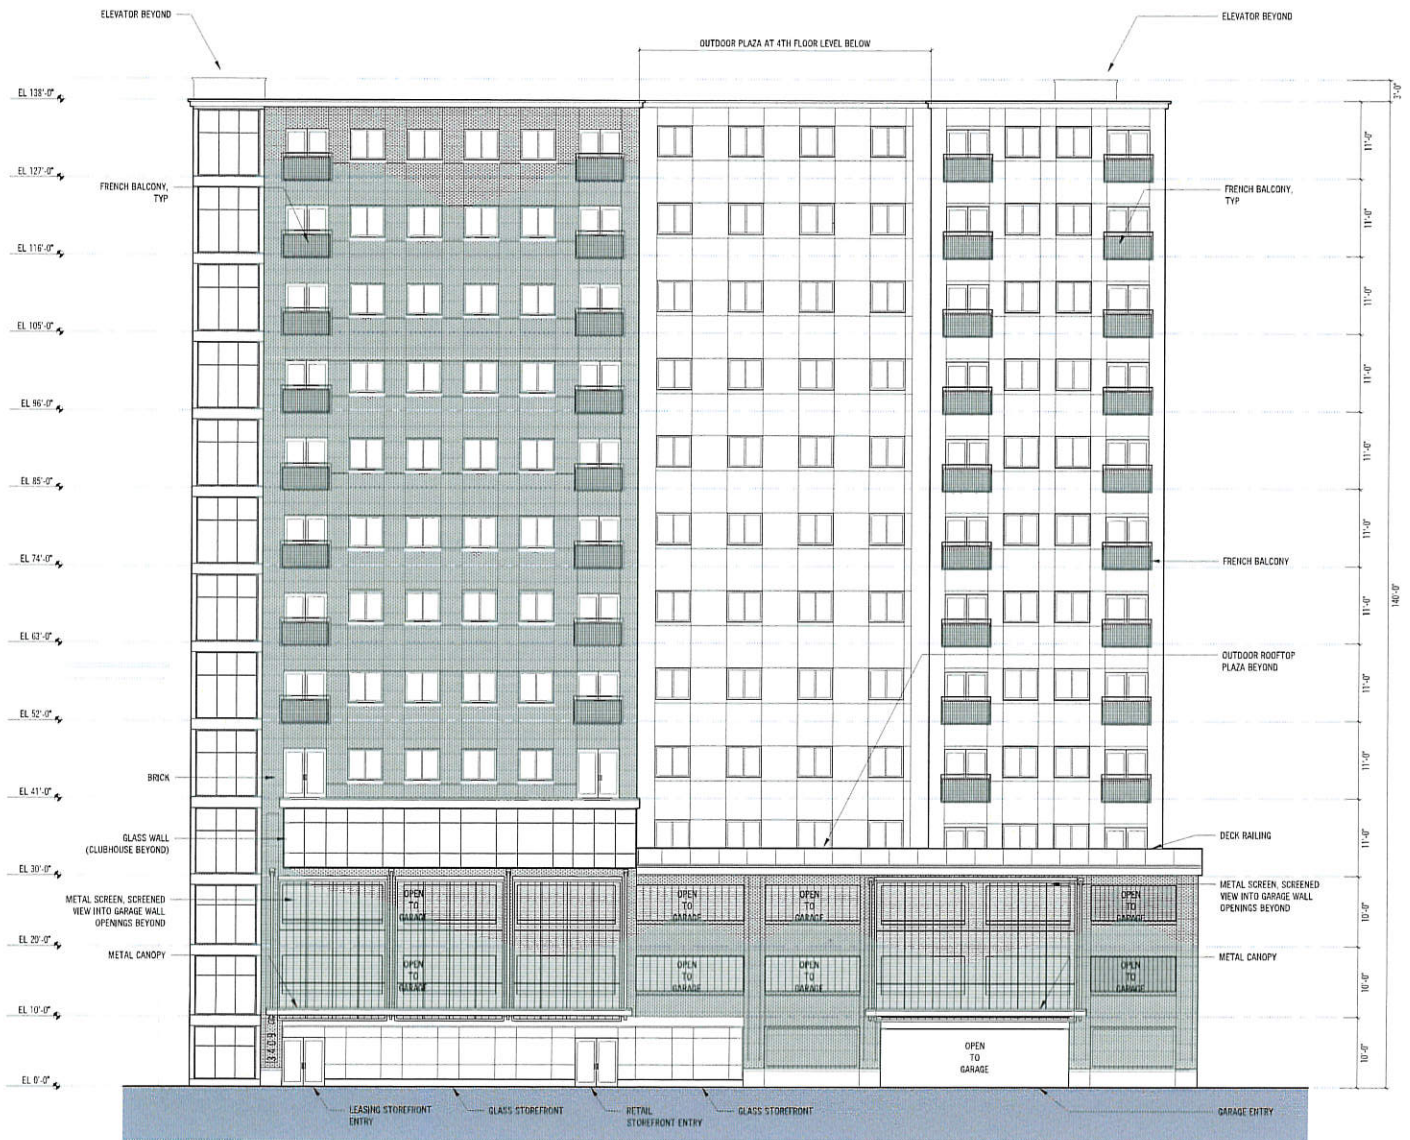

**DESMONE  
ARCHITECTS**

ONE DOUGHBOY SQUARE  
3400 BUTLER STREET  
PITTSBURGH, PA 15201  
TEL: 412.683.3330  
FAX: 412.683.3563  
WWW.DESMONE.COM

**FORBES AVENUE APARTMENTS**  
3407, 3409, 3415 Forbes Avenue  
Pittsburgh, PA

for  
Maifly Development

*Progress Set:  
Not For Construction*

DATE: 03.30.2015  
PROJECT NUMBER: N/A  
OWNER/CLIENT: Maifly Development

DRAWING TITLE: Forbes Ave. Elevation

SCALE: 1/4" = 1'-0"  
SHEET NUMBER:

**2**



**DESMONE  
ARCHITECTS**

ONE BOUGHBY SQUARE  
3400 BUTLER STREET  
PITTSBURGH, PA 15201  
TEL: 412.683.3238  
FAX: 412.683.3293  
WWW.DESMONE.COM

**FORBES AVENUE APARTMENTS**  
3407, 3409, 3415 Forbes Avenue  
Pittsburgh, PA

for  
Maity Development


*Progress Set:  
Not For Construction*

DATE:  
03.30.2015  
PROJECT NUMBER:  
N/A  
OWNER/CLIENT:  
Maity Development

DRAWING TITLE:  
Southwest Elevation

SCALE: 1/4" = 1'-0"  
SHEET NUMBER:

**3**

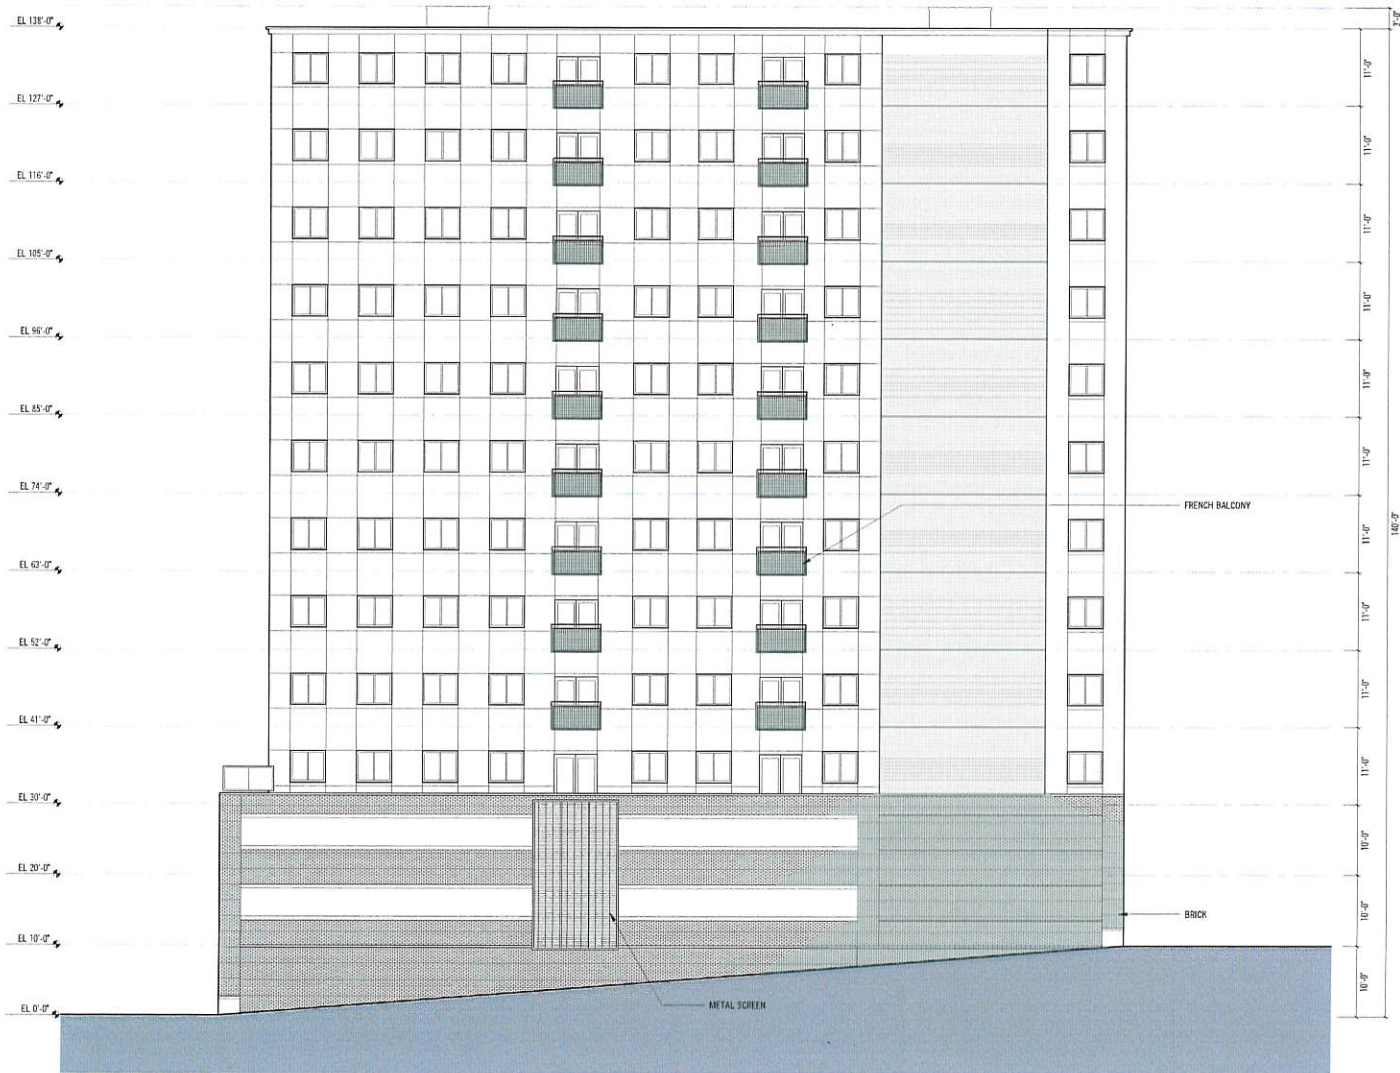

**DESMONE  
ARCHITECTS**

ONE DOUGHERTY SQUARE  
 240 RUTLER STREET  
 PITTSBURGH, PA 15201  
 TEL: 412.683.3230  
 FAX: 412.683.3563  
 WWW.DESMONE.COM

**FORBES AVENUE APARTMENTS**  
 3407, 3409, 3415 Forbes Avenue  
 Pittsburgh, PA

For  
 Maify Development

*Progress Set:  
 Not For Construction*

DATE:  
 03.30.2015  
 PROJECT NUMBER:  
 N/A  
 OWNER/CLIENT:  
 Maify Development

DRAWING TITLE:  
 Northeast Elevation

SCALE: 1/8" = 1'-0"  
 SHEET NUMBER:



**DESMONE  
ARCHITECTS**

ONE DOUGHERTY SQUARE  
3400 BUTLER STREET  
PITTSBURGH, PA 15201  
TEL: 412.683.3238  
FAX: 412.683.2583  
WWW.DESMONE.COM

**FORBES AVENUE APARTMENTS**  
3407, 3409, 3415 Forbes Avenue  
Pittsburgh, PA

For  
Maffly Development

*Progress Set:  
Not For Construction*

DATE: 03.30.2015  
PROJECT NUMBER: N/A  
OWNER/CLIENT: Maffly Development

DRAWING TITLE: Euler Way Elevation

SCALE: 1/4" = 1'-0"  
SHEET NUMBER:

**5**